


AVATEX COMMERCIAL SITE PLAN
1:350

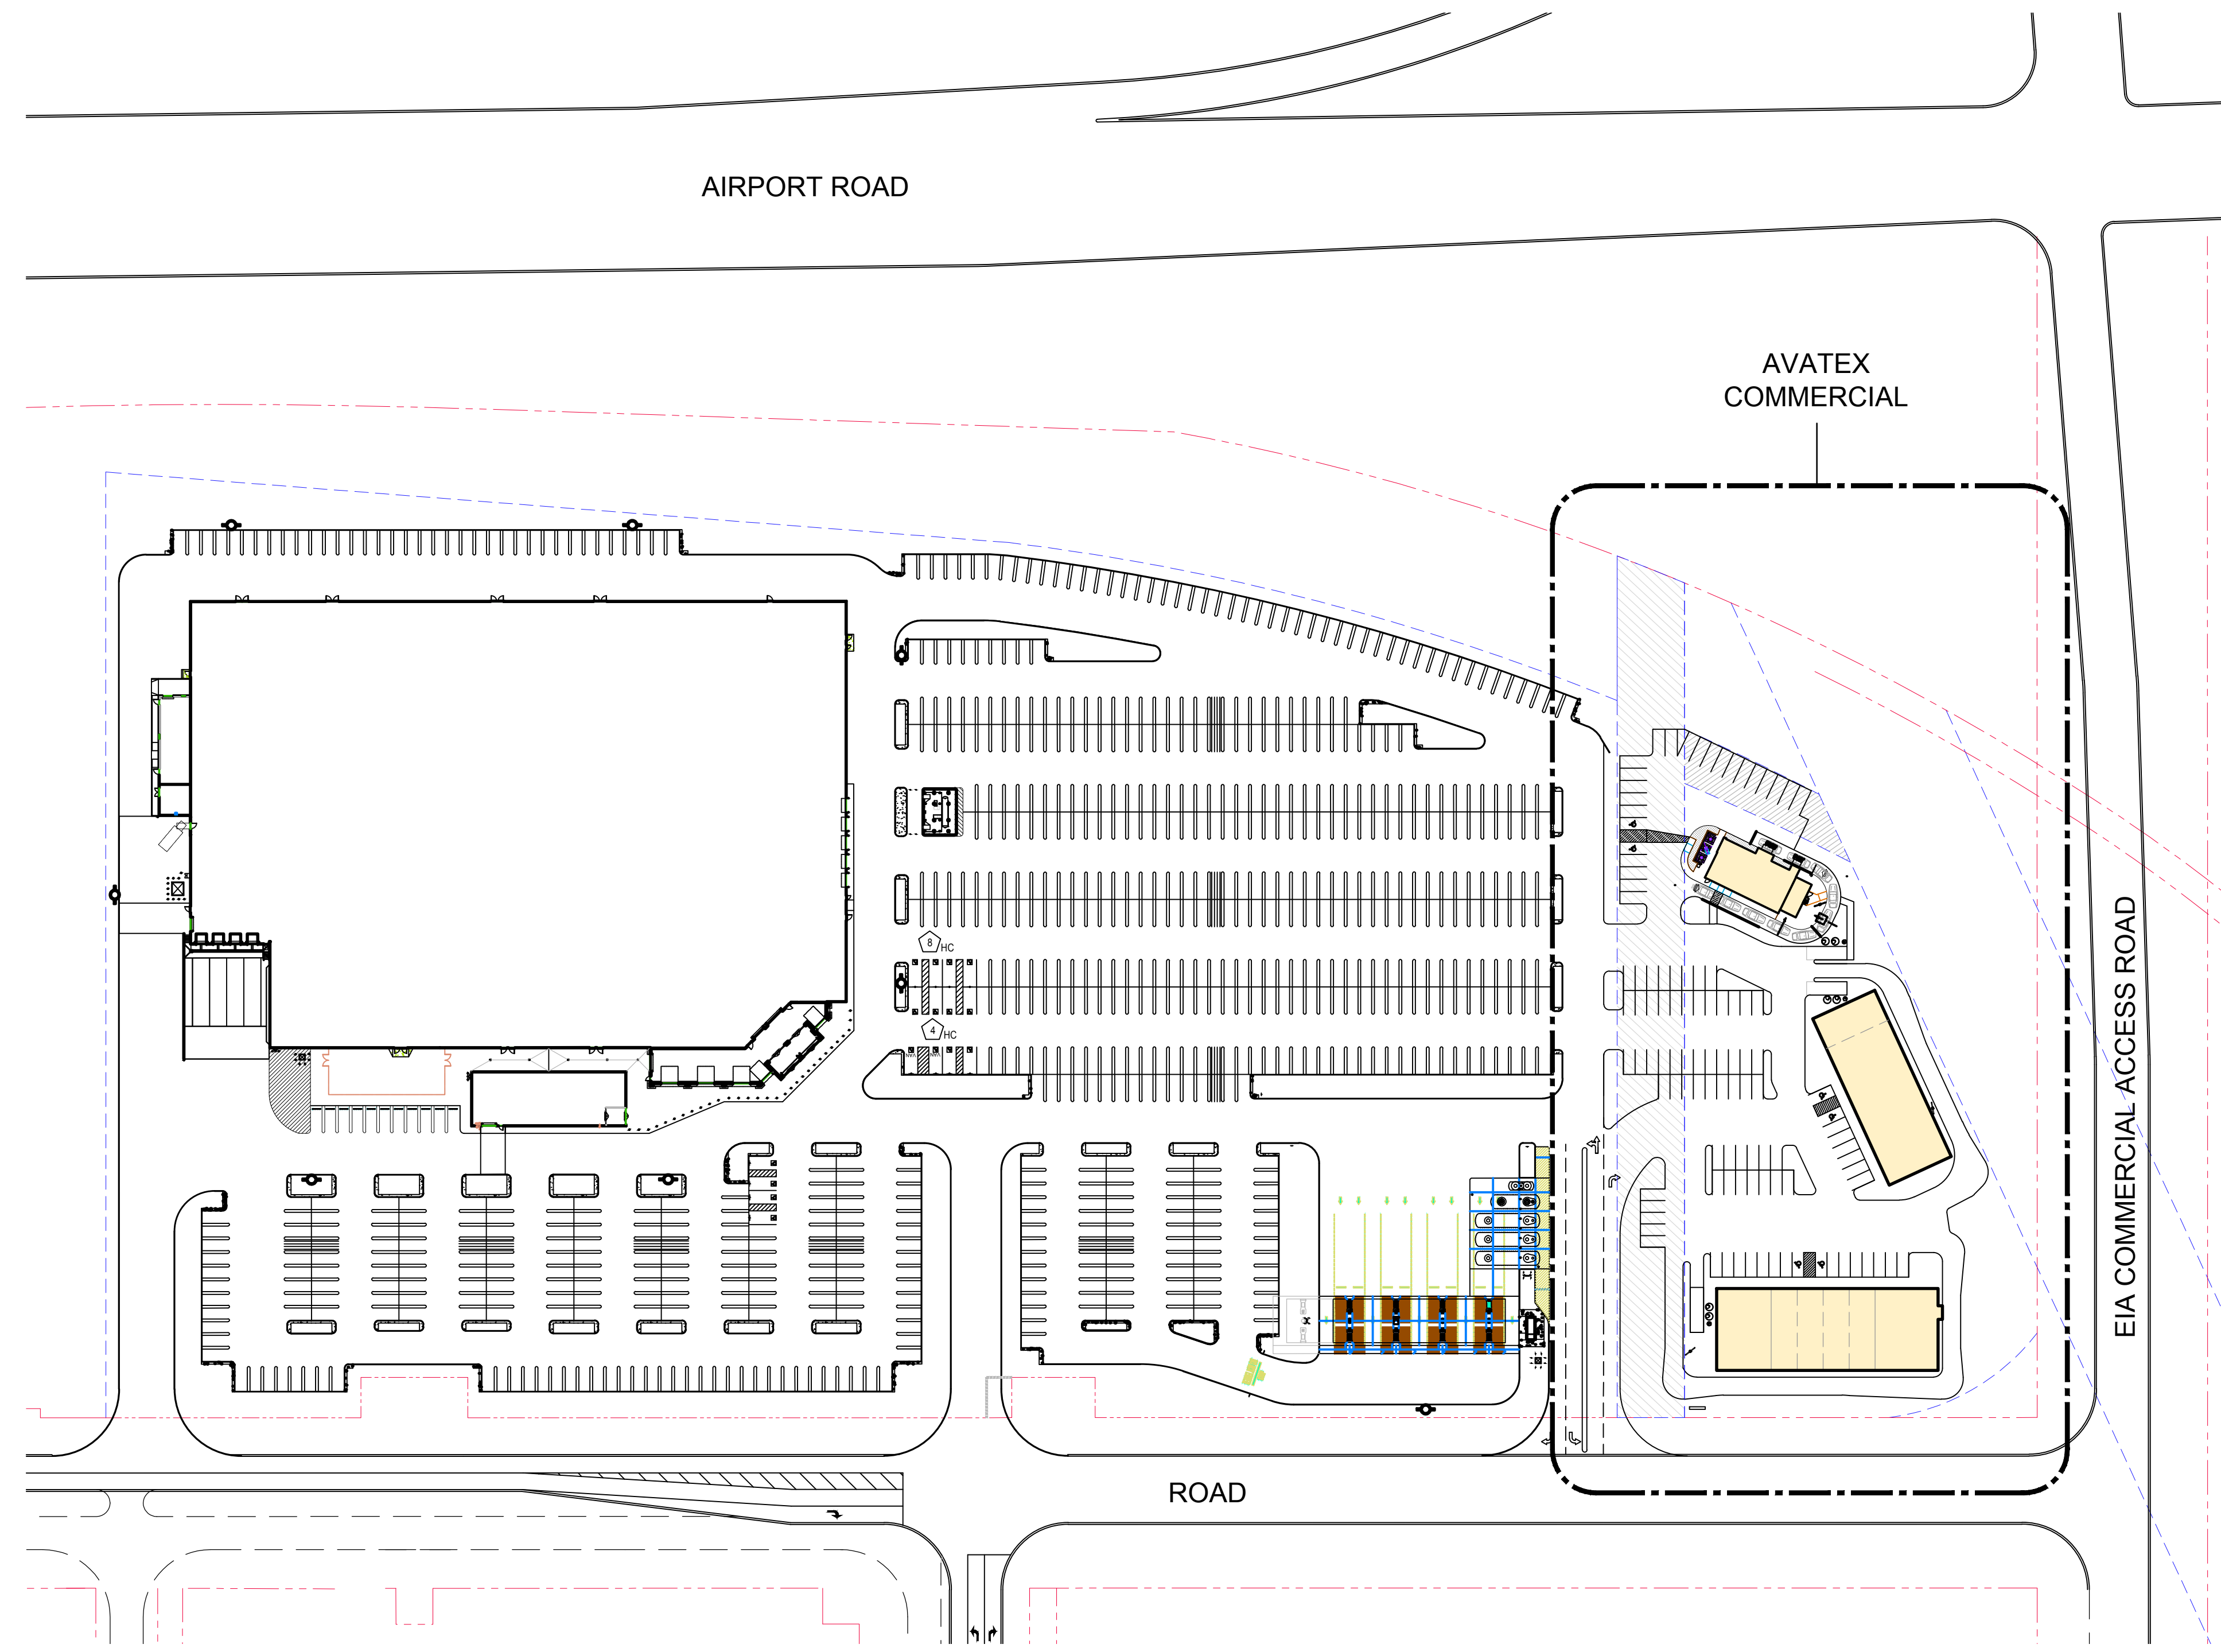

KEY PLAN
NOT TO SCALE

PARKING STATISTICS	
TOTAL FLOOR AREA:	18,713sf
TOTAL PARKING PROVIDED:	107 STALLS
RATIO:	5.7 STALL / 100sf
ACCESSIBLE STALLS PROVIDED:	6 STALLS



**AVATEX EIA COMMERCIAL DEVELOPMENT
PROPOSED SITE PLAN - OPTION 1**
EDMONTON INTERNATIONAL AIRPORT

**HODGSON
SCHILF
EVANS
ARCHITECTS INC.**

12328 104 Avenue
Edmonton, Alberta T5N 0V3
TEL: 780.482.1157
FAX: 780.482.1175
hsea.ca

SP1
DEC 13, 2017
16028